

Hard Rock

CAFE

GDAŃSK



HRYNKIEWICZ I SYNOWIE PRACOWNIA ARCHITEKTONICZNA

Bernatekarchitekci



location



situated in the
heart of a
vibrant city




GENERAL location IN OLD TOWN GDAŃSK





location

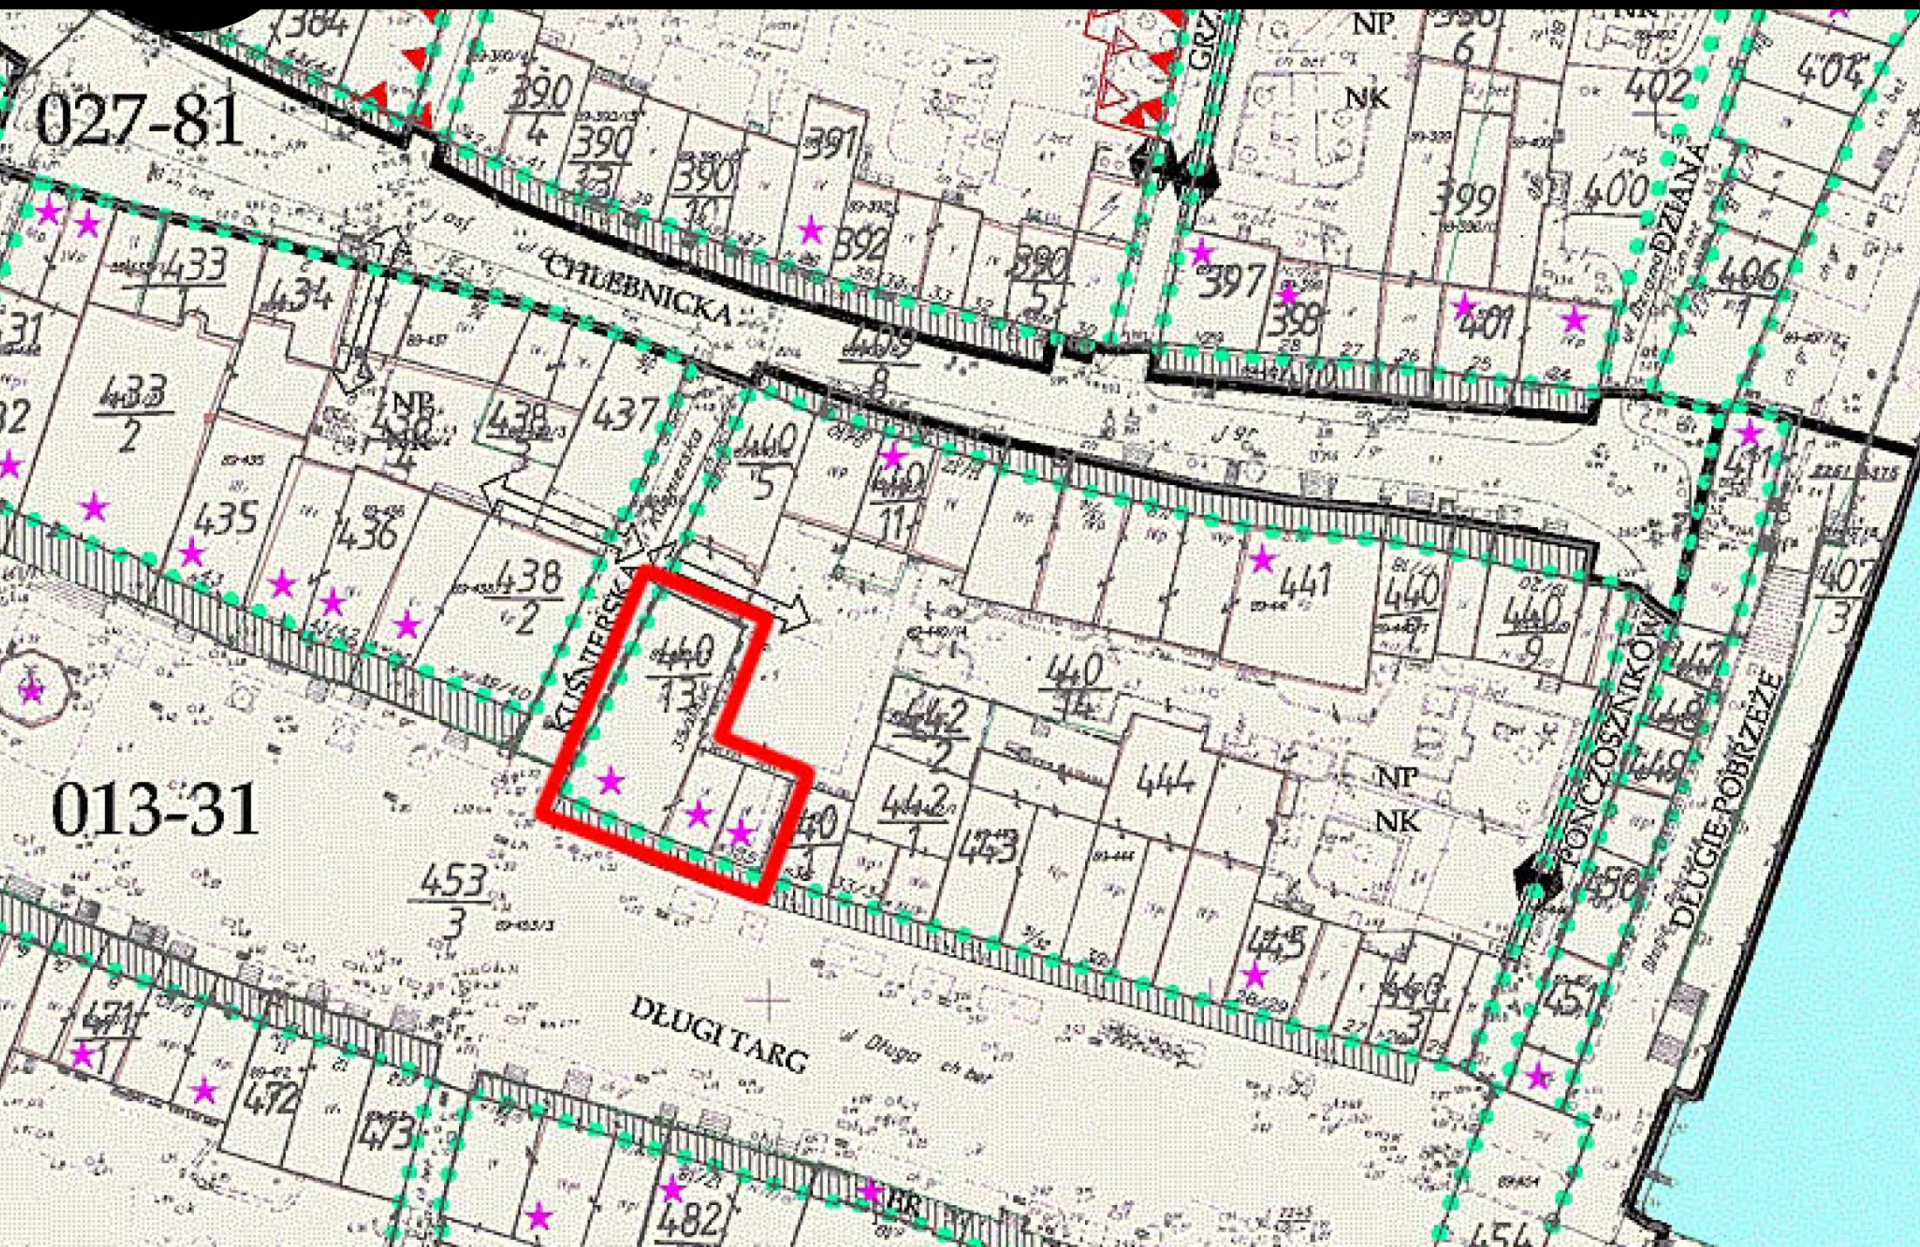



location

A large, industrial harbor scene under a dramatic, cloudy sky. A prominent crane is visible on the left side, and various industrial structures and buildings are scattered across the middle ground. The overall atmosphere is hazy and historical.

in the **historical**
neighborhood . . .



Inspirations and main ideas

- • • which inspires
architectural
connotations



Inspirations and main ideas







Inspirations and main ideas





Inspiration and main ideas






sparkling
accent
on raw
background



Inspirations and main ideas

local accents

steel + amber

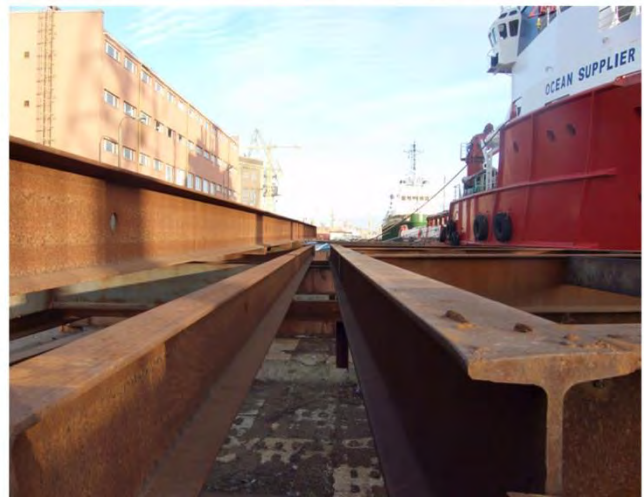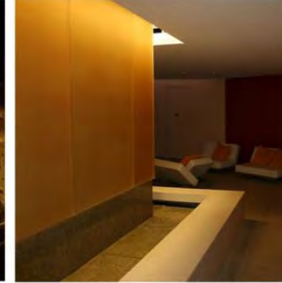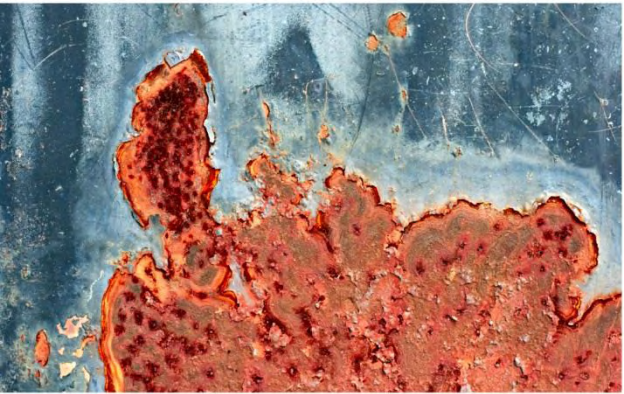



Inspiration and main ideas




Hard Rock
CAFE



amber
inclusion



Inspirations and main ideas

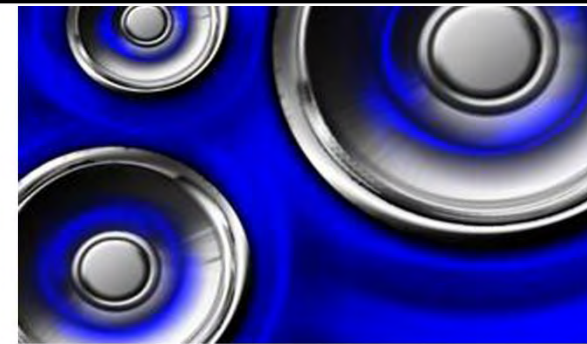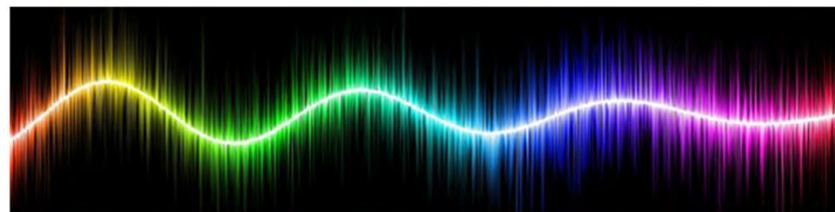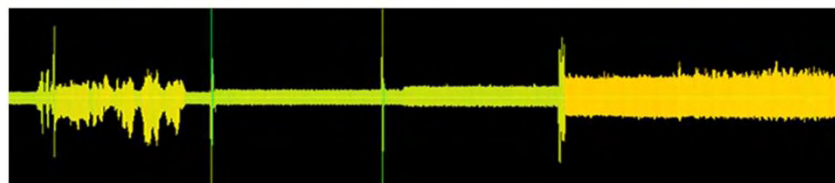



Furniture and materials concept

GROUND FLOOR : FIRST FLOOR

SUBTLE FORGROUND FINISHES AGAINST STRONG BACKGROUND TEXTURE

STRONG FORGROUND FINISHES AGAINST SUBTLE BACKGROUND TEXTURE

FURNITURE



Front and side facades





Exterior view





Exterior view- door detail



ELEWACJA



SGRAFITTO




MALOWANE
DREWNO







PRZESTRZENNE
PLYCINY



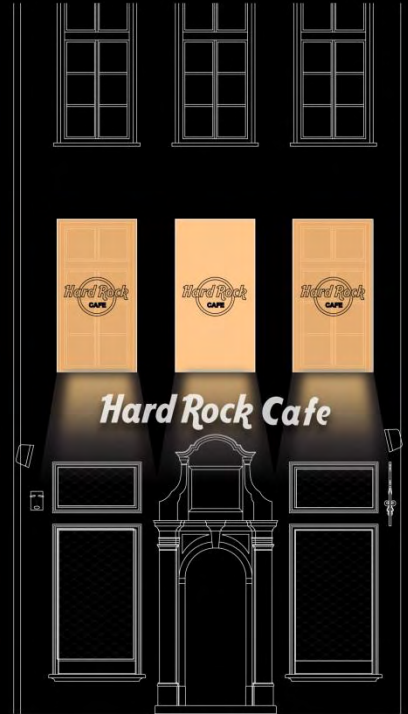



Signage and beer garden details

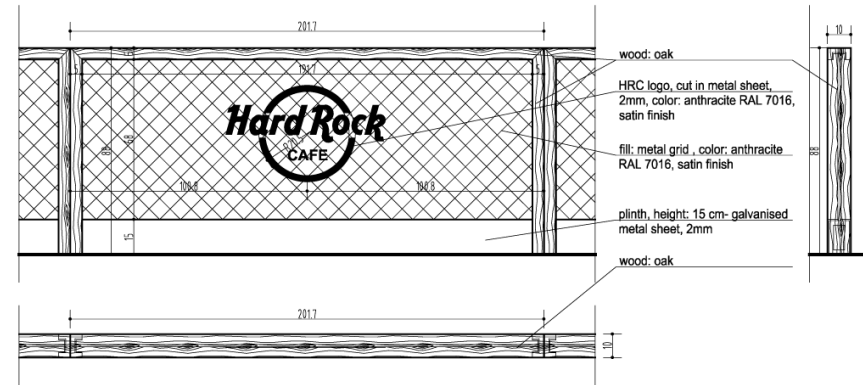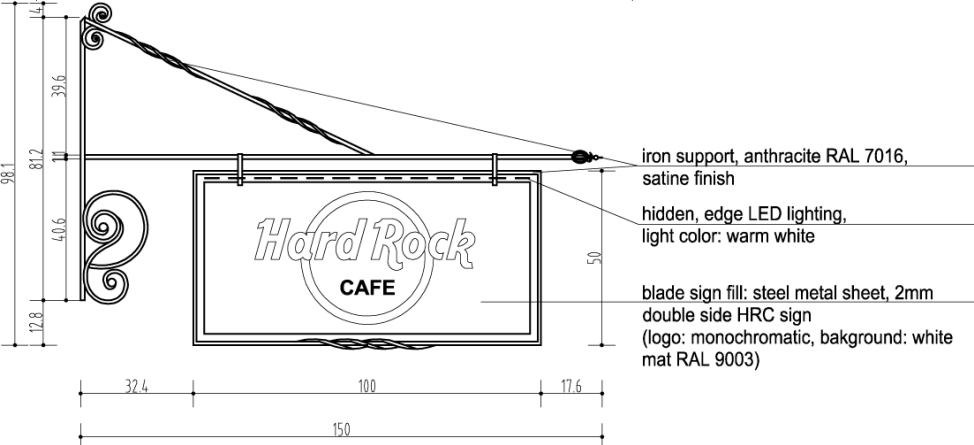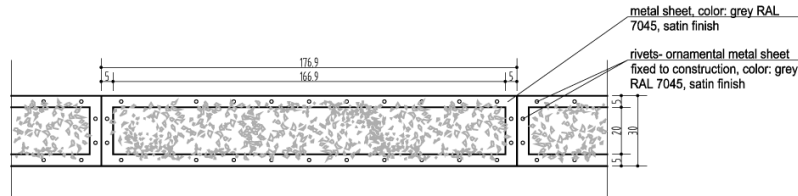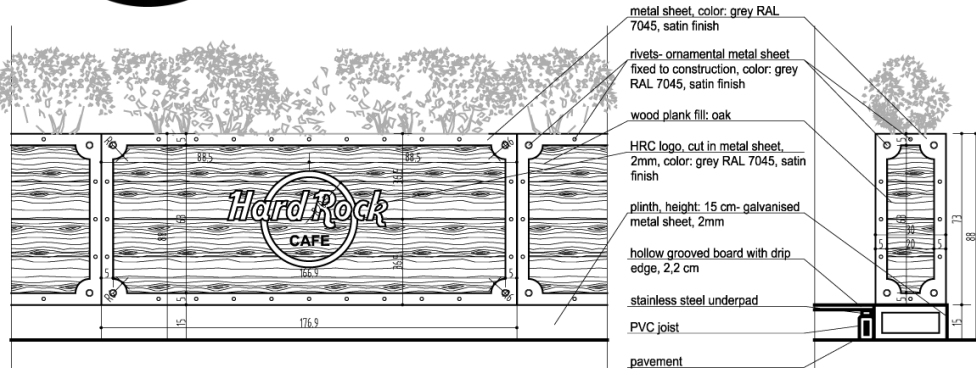

*Size and materials defined by regulations

Exterior view- back facade



ELEWACJA TYLNA (OD DZIEDZINCA) - UL. KUŚNIERSKA
skala 1:100




Exterior view- back facade






Ground floor and first floor plan – existing layout

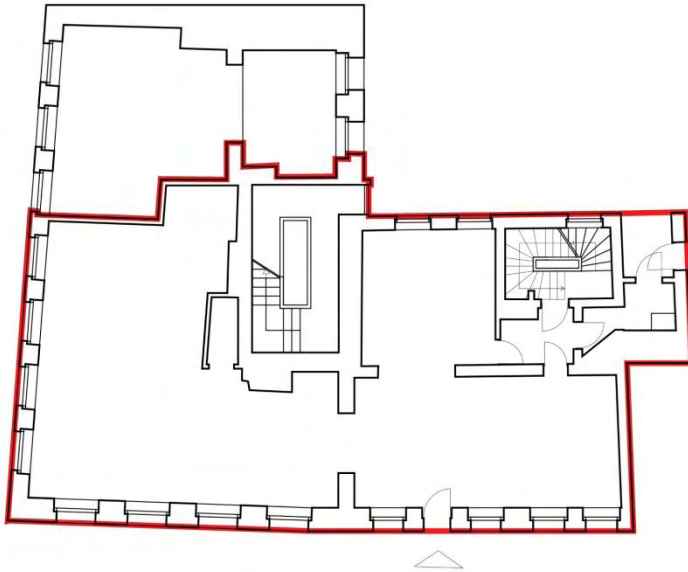

ground floor

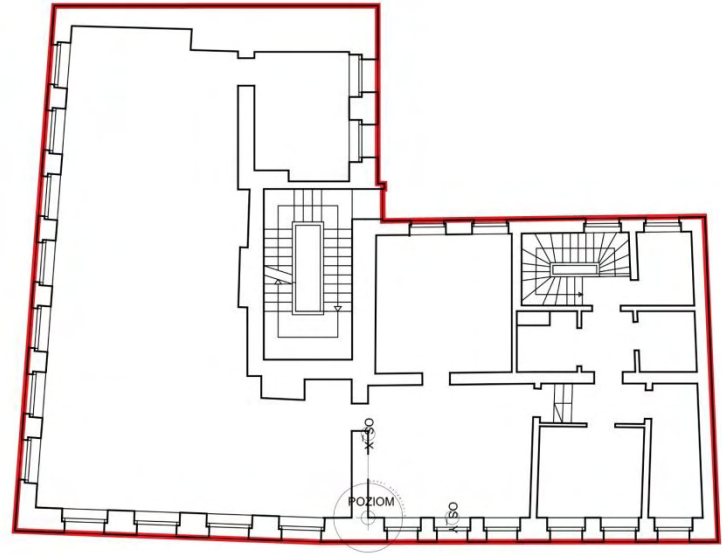


first floor

— premise boundary

GROUND floor plan



First floor plan

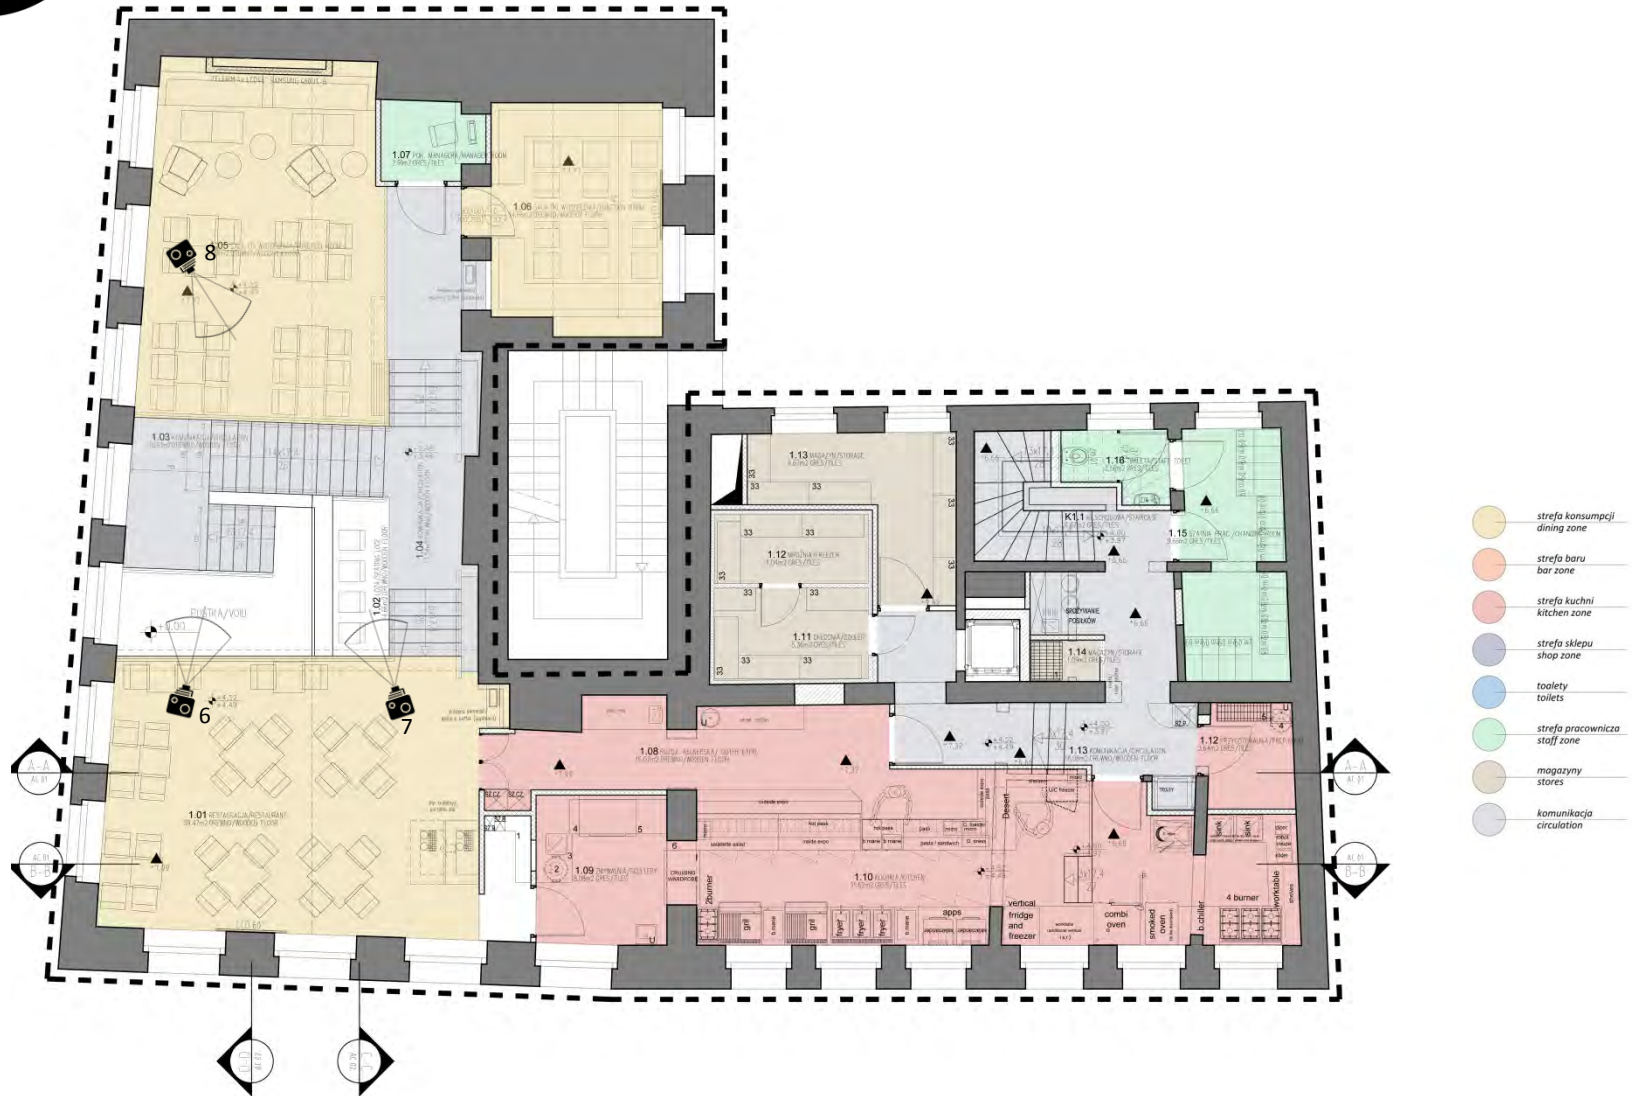



Interior view (camera 1)



host
area



Interior view (camera 2)



rock
shop



Interior view (camera 3)



bar &
stage



Interior view (camera 4)



bar &
stage



Interior view (camera 6)



stairs



Interior view (camera 7)




dining
area
1st floor



Interior view (camera 8)



Floor finishes in public places: ground floor

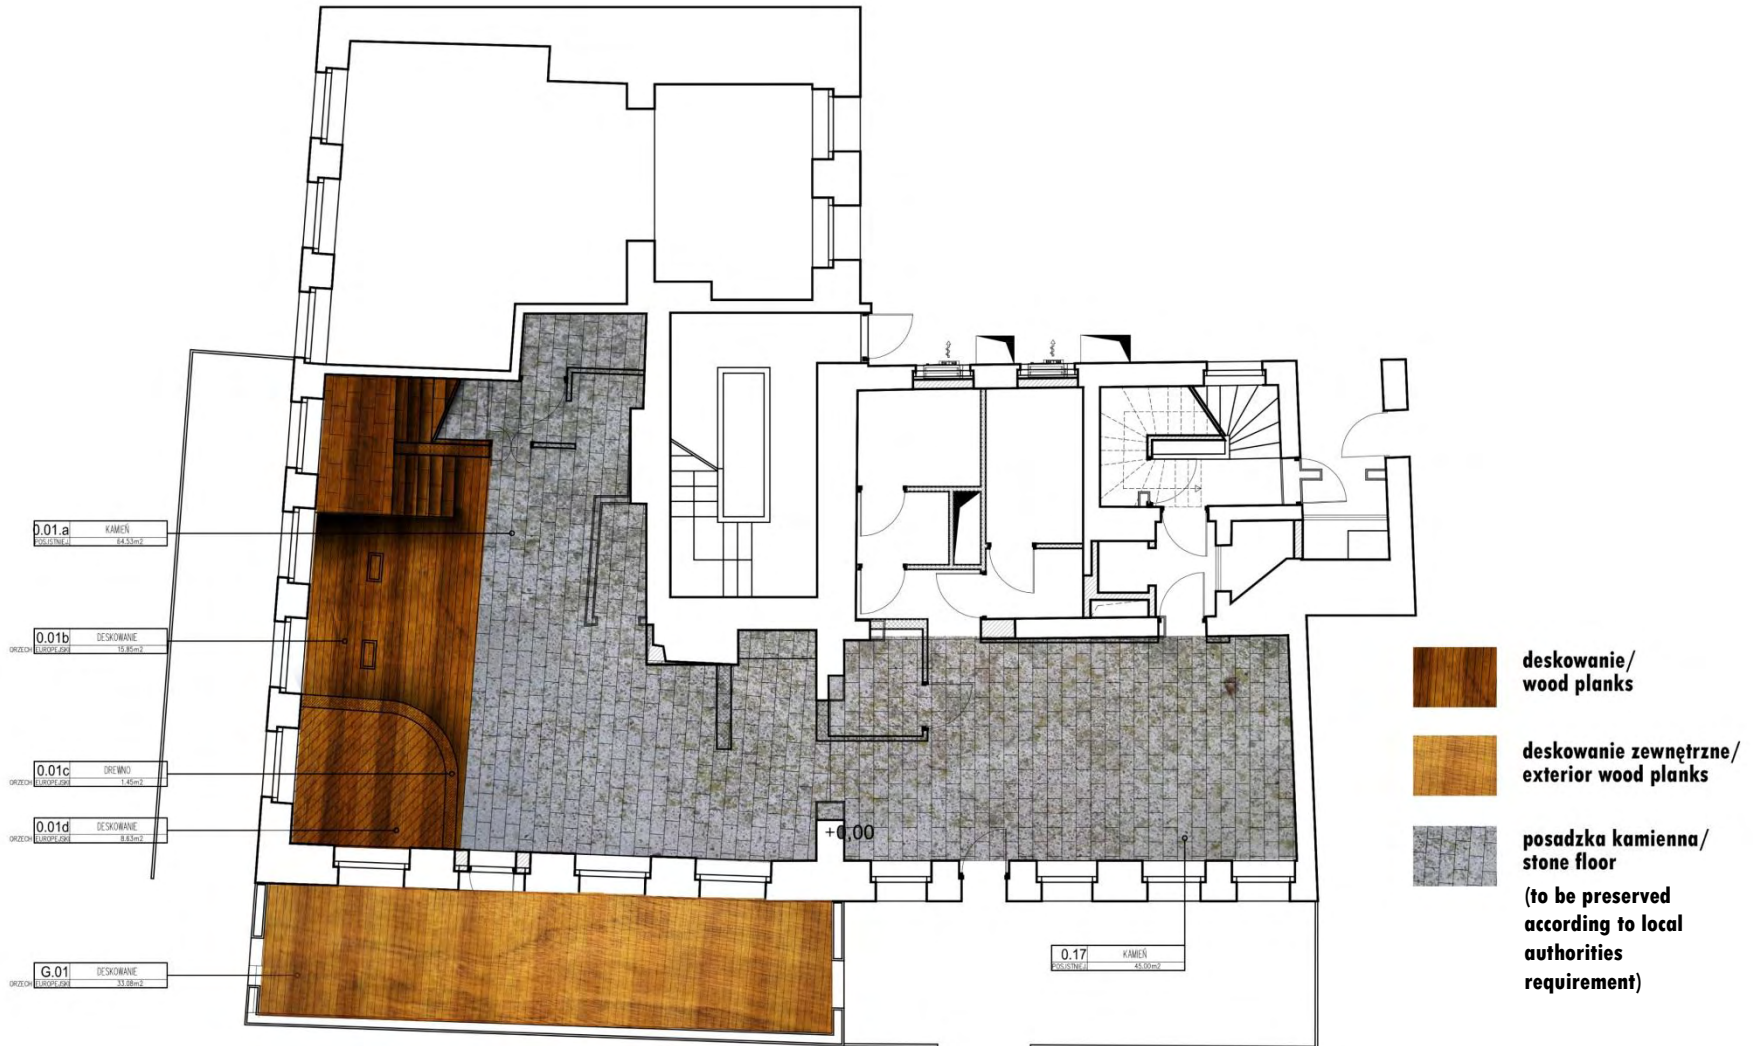

Floor finishes in public spaces: first floor





Interior view

SHOP CABINET DETAIL




loudspeaker front

shelves




RESTROOMS CONCEPT INSPIRATIONS

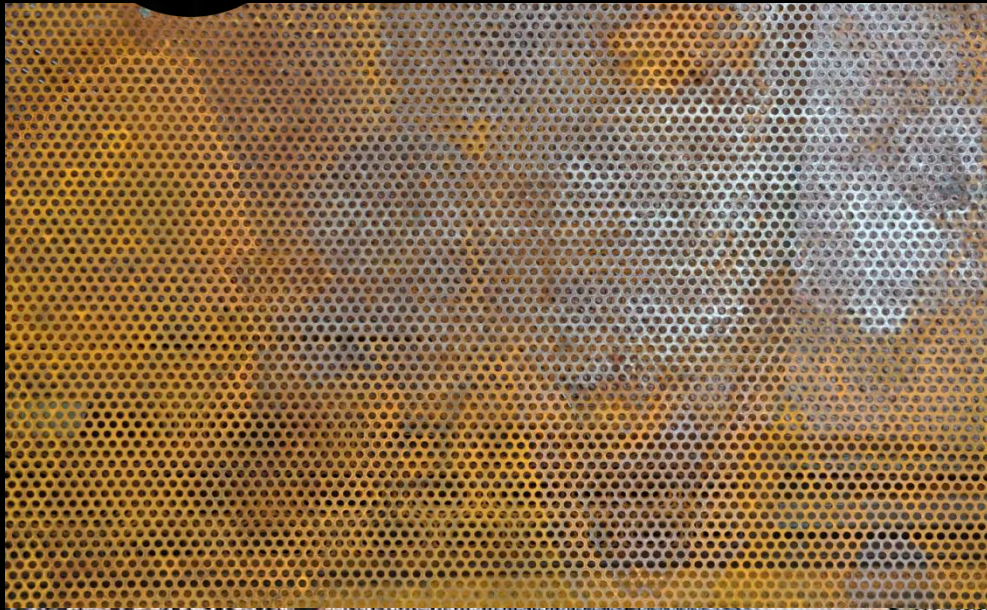

perforated
metal



RESTROOMS cg

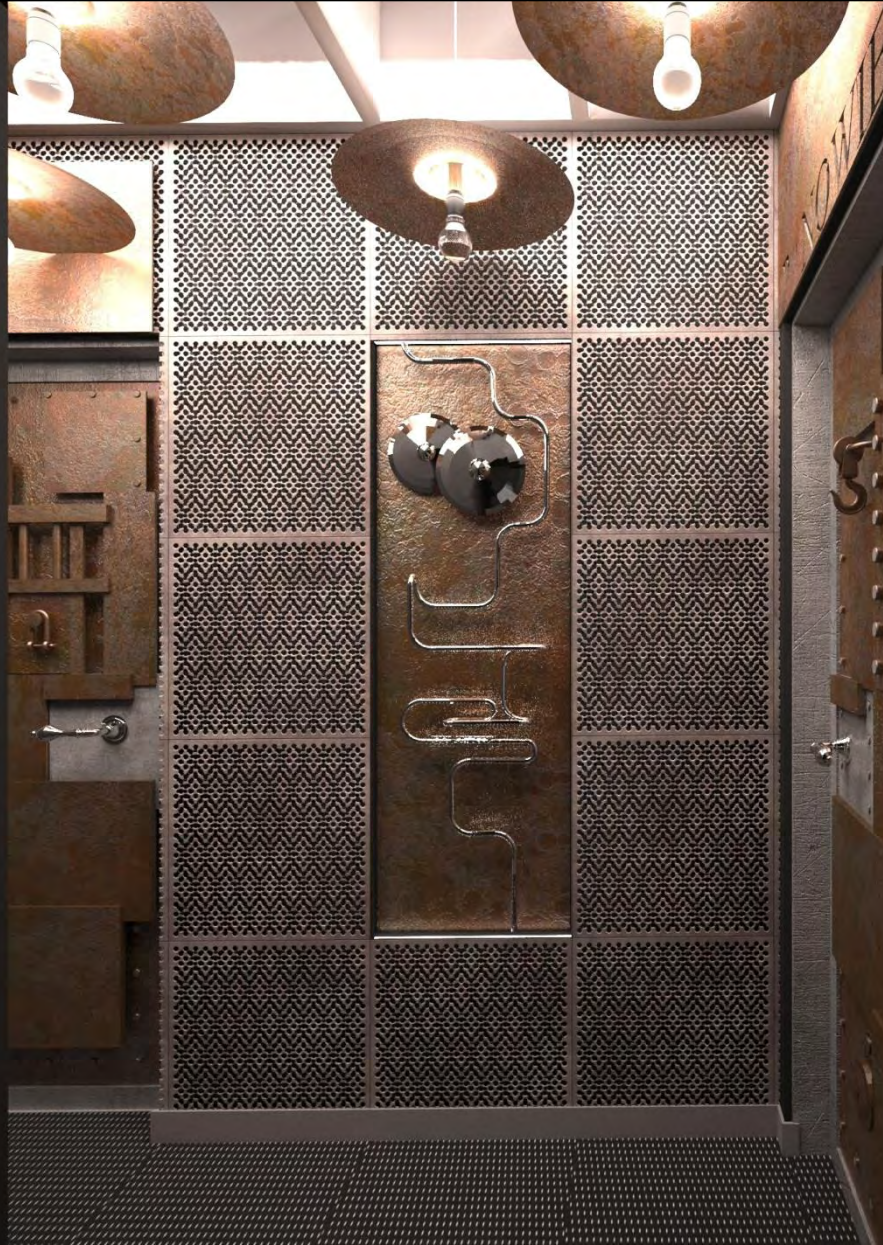

entrance
area



RESTROOMS cg



washrooms



RESTROOMS cg



toilets



RESTROOMS cg



toilets